




1 PROPOSED BASEMENT PLAN  
1/4" = 1'-0"

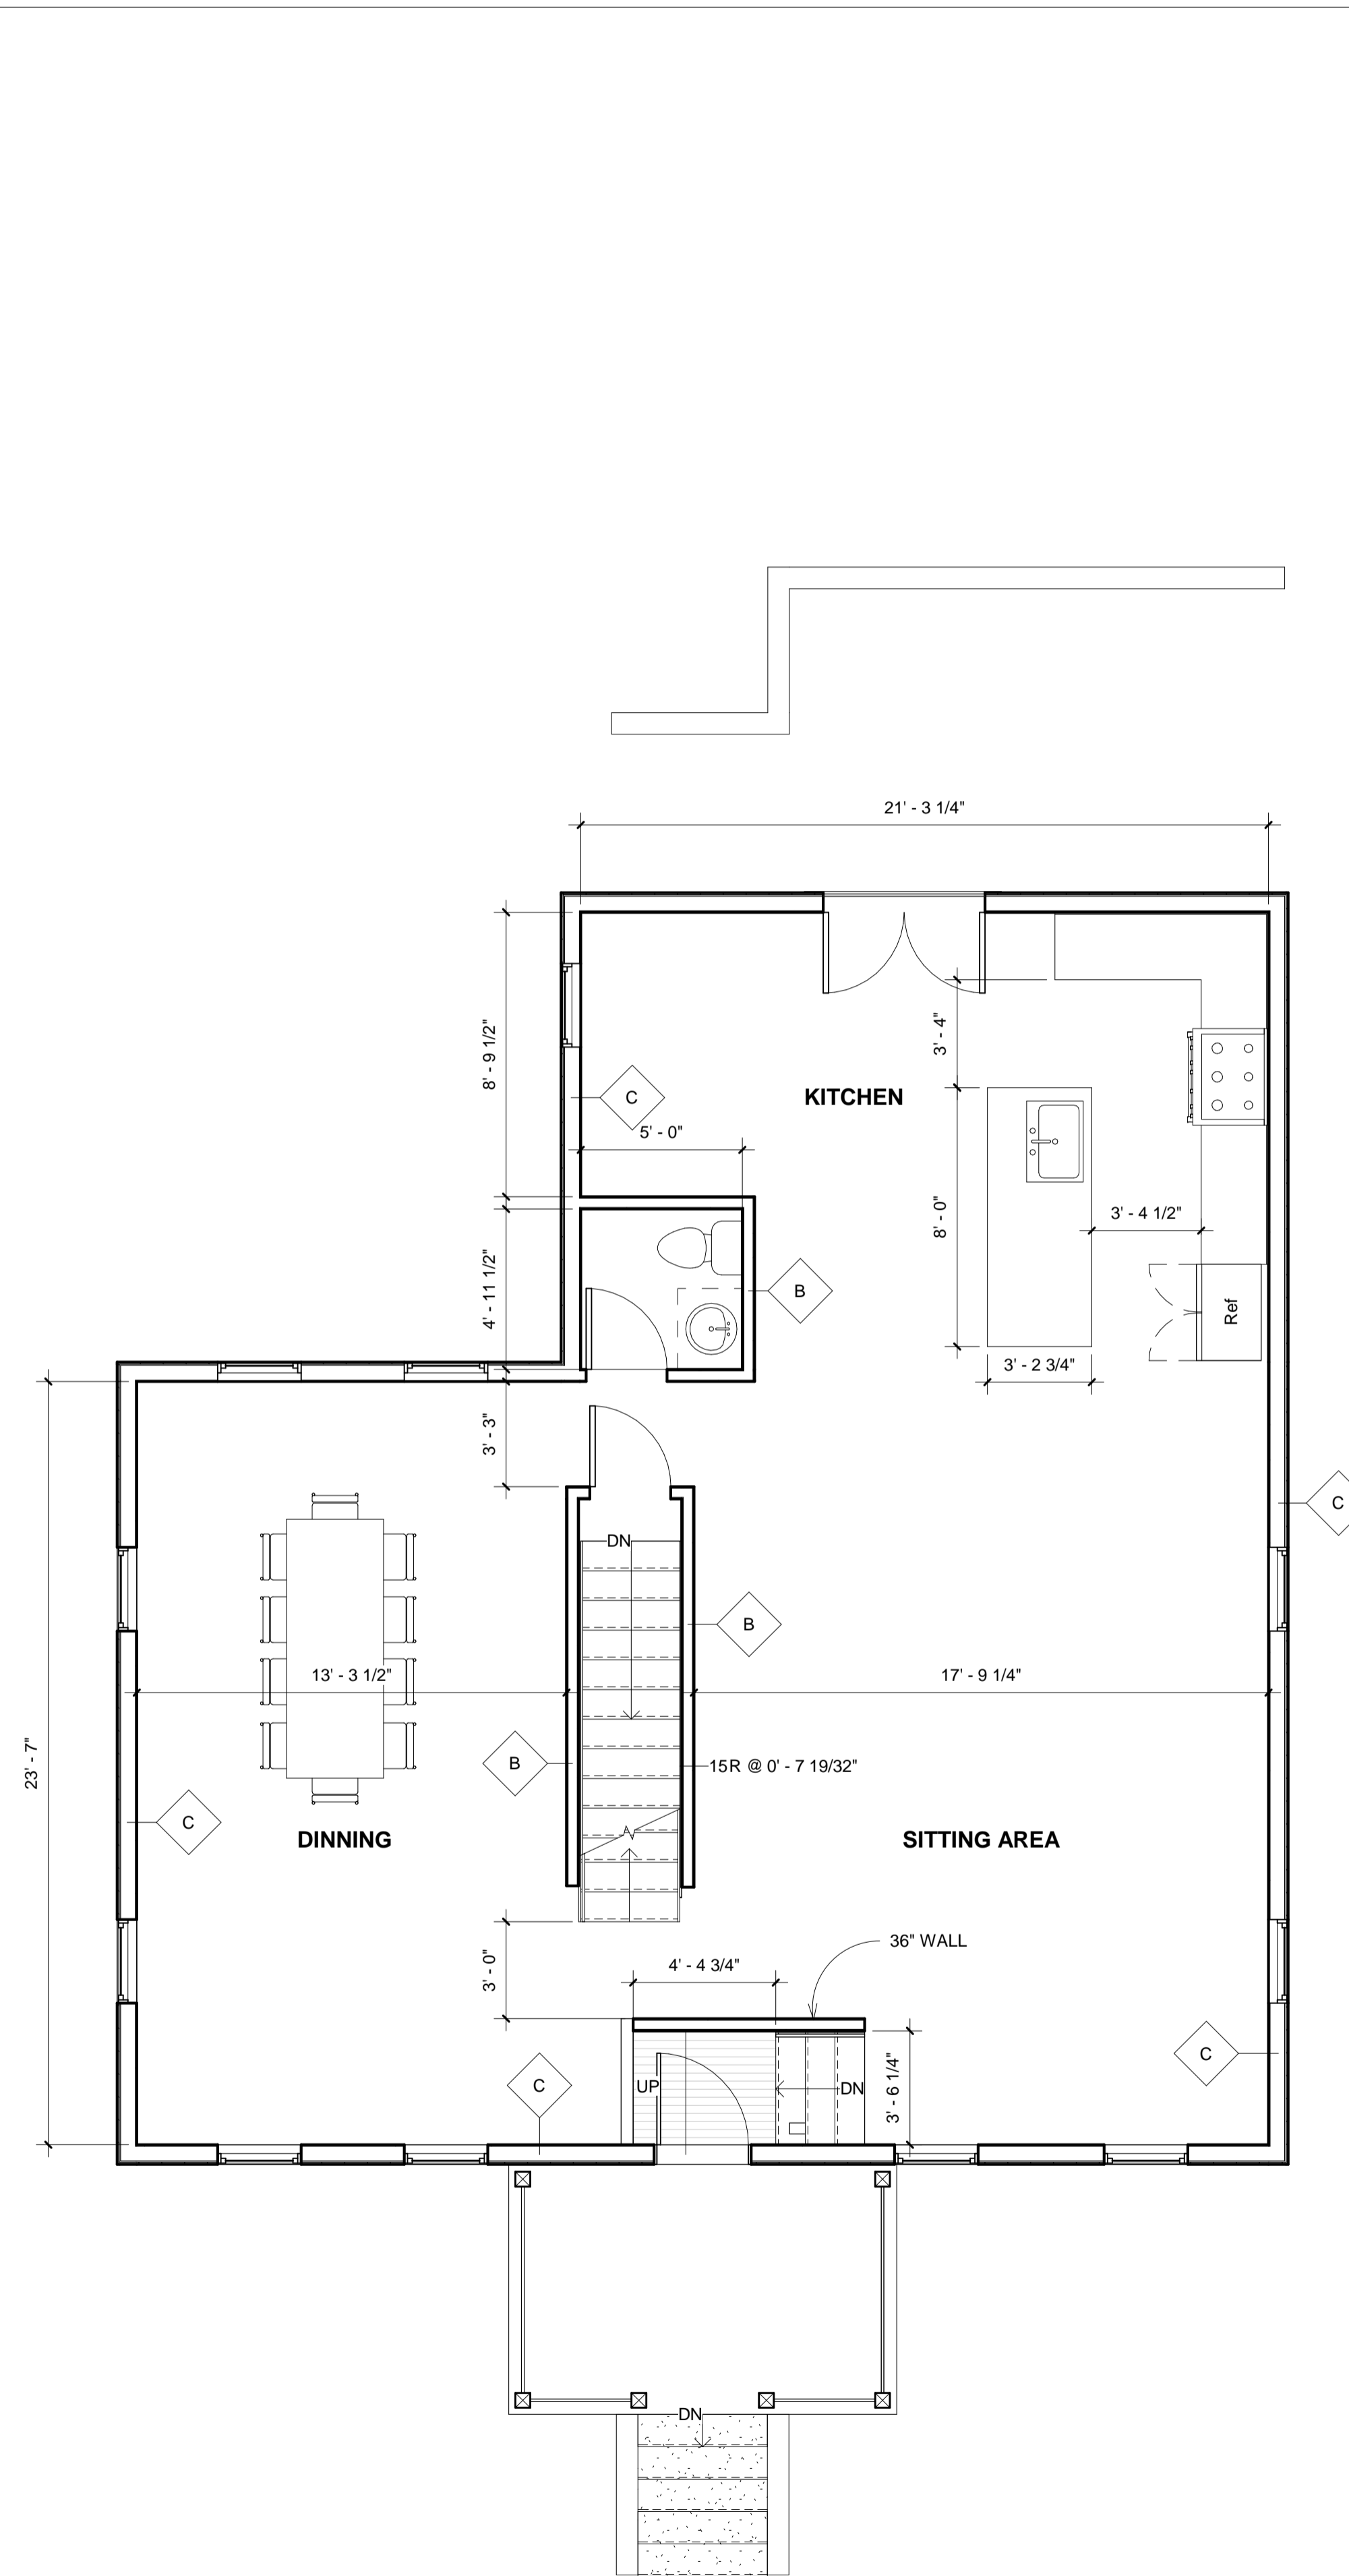

2 PROPOSED FIRST FLOOR PLAN  
1/4" = 1'-0"

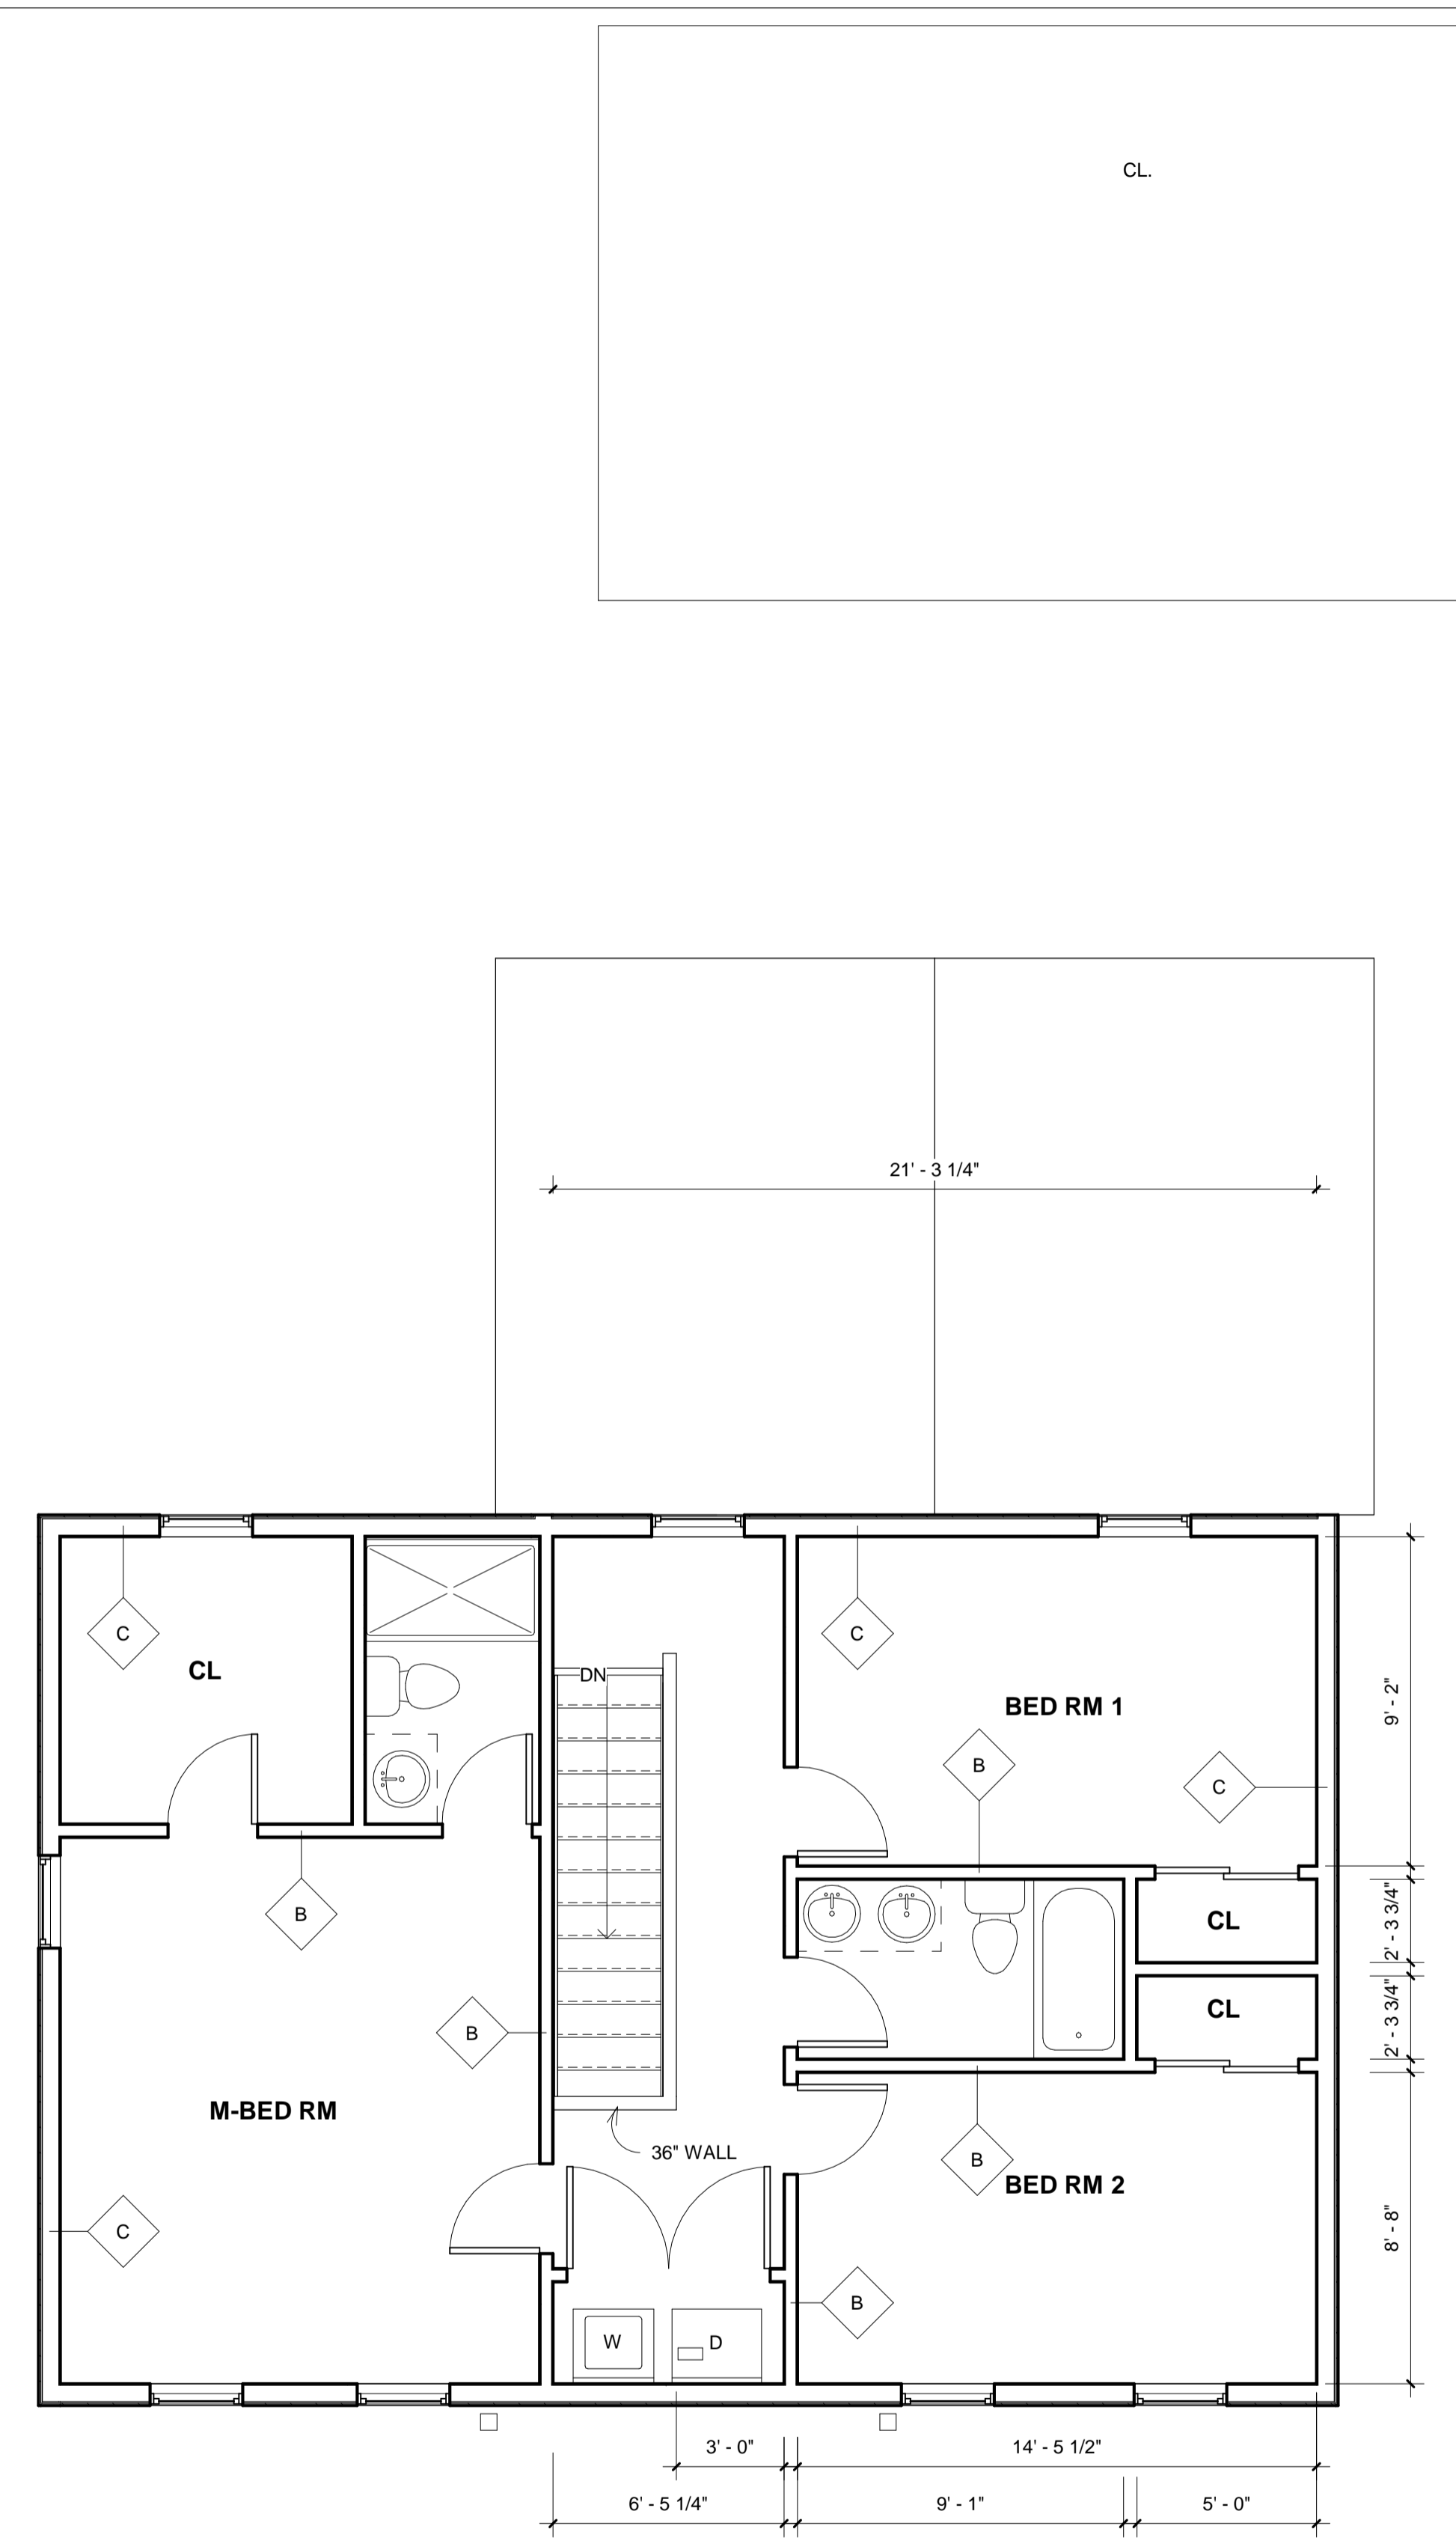

3 PROPOSED SECOND FLOOR PLAN  
1/4" = 1'-0"

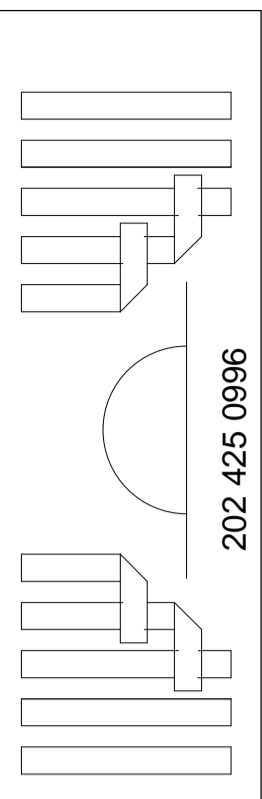

202 425 0966

PROPOSED FLOOR PLANS

4210 DIX STREET NE

8/25/2020

A 100


9/25/2020 11:00:56 AM



① PROPOSED FRONT ELEV  
1/4" = 1'-0"



② PROPOSED WEST ELEVATION  
1/4" = 1'-0"

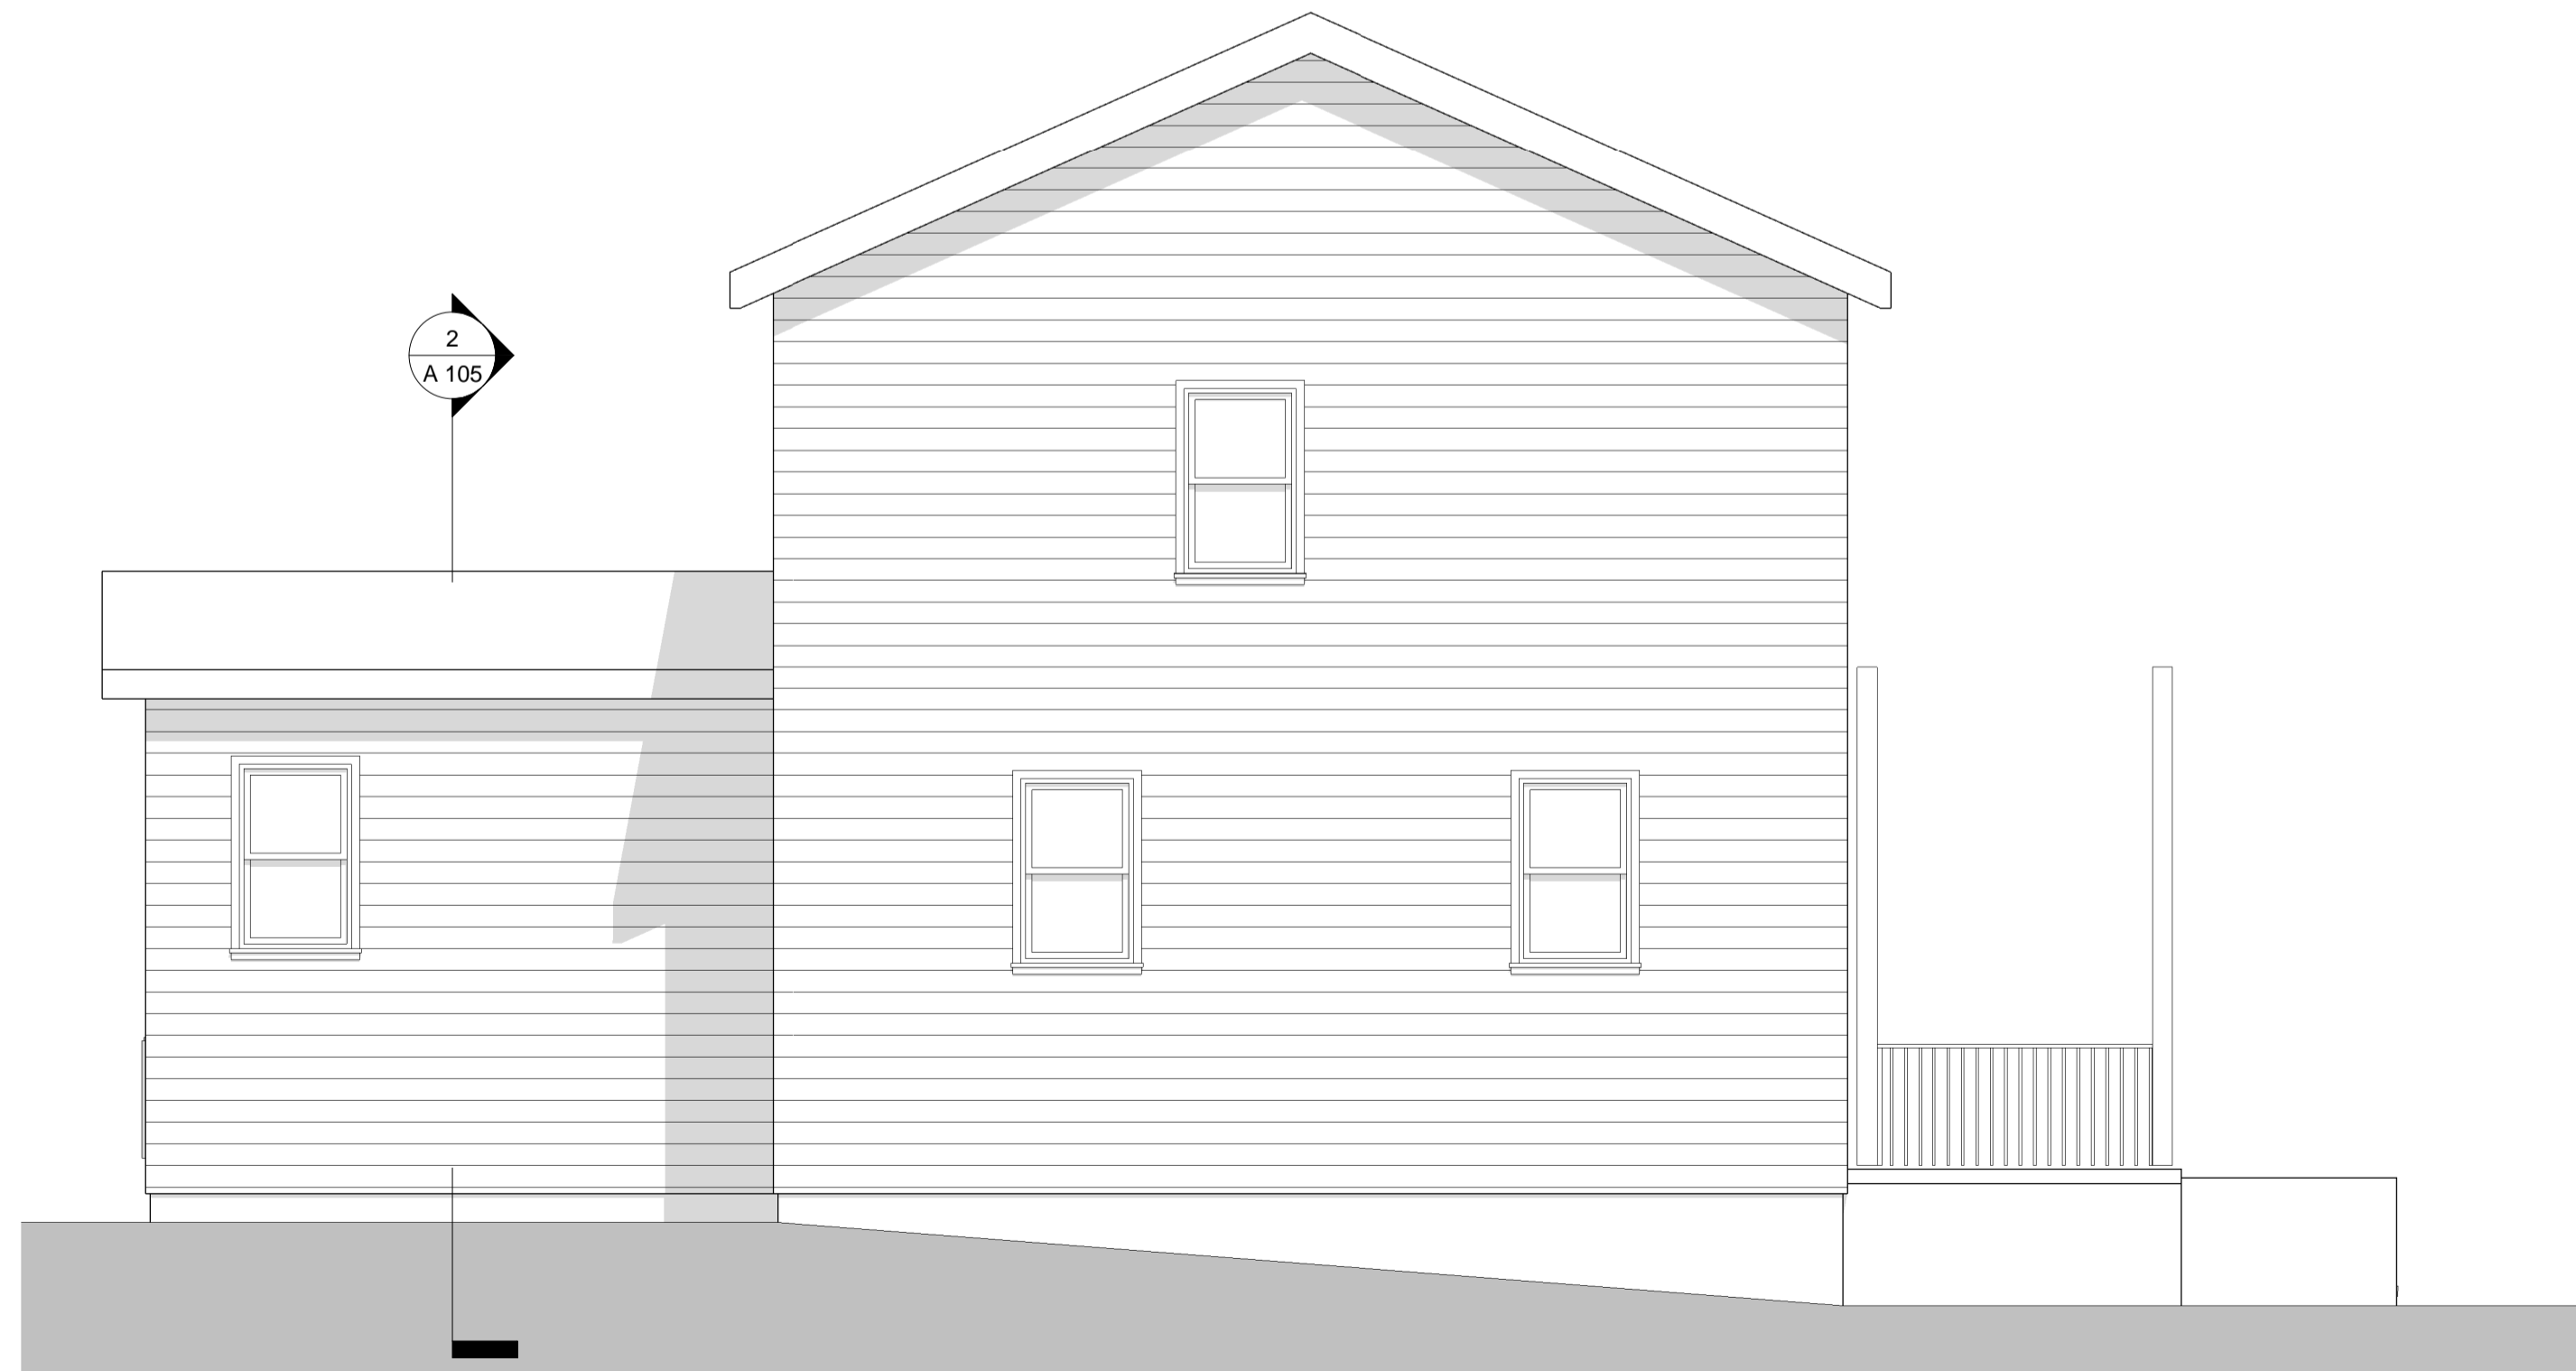

④ PROPOSED EAST ELEVATION  
1/4" = 1'-0"



③ PROPOSED SOUTH ELEVATION  
1/4" = 1'-0"

ELEVATIONS

4210 DIX STREET NE

8/25/2020

A 102

8/25/2020 11:00:58 AM